

# DONATE NOW!

## GRANDSTAND RESTROOM ADDITION



### BROWN COUNTY FAIRGROUNDS

ANTICIPATED COMPLETION- SUMMER 2025\*

\*BASED ON FUNDING AVAILABILITY



QR CODE CAN BE USED  
TO MAKE A DONATION

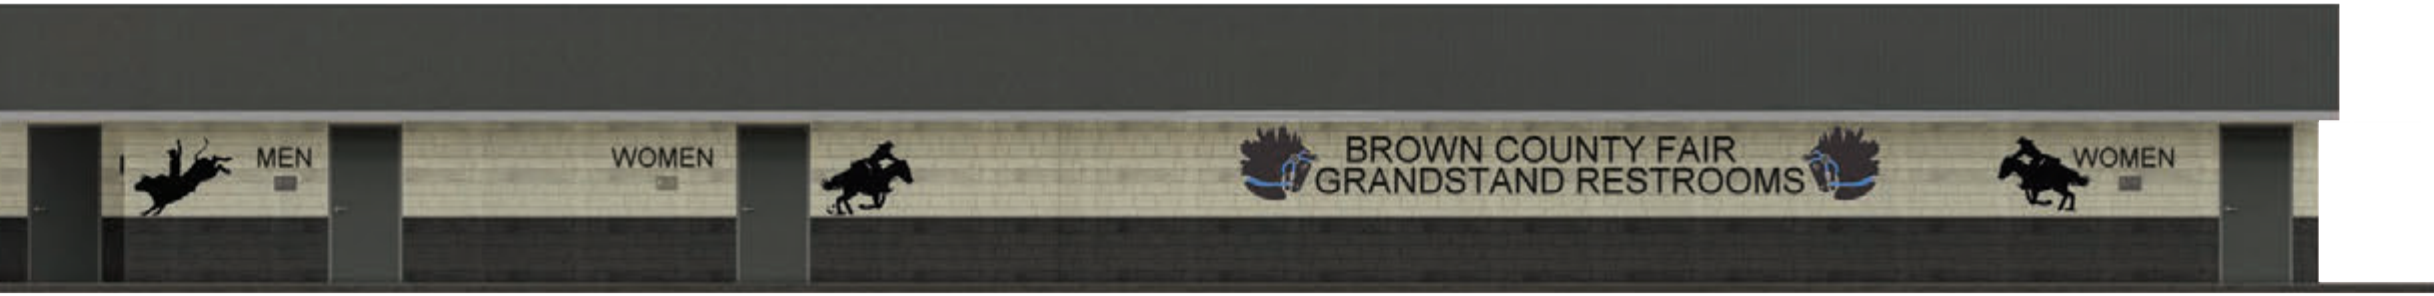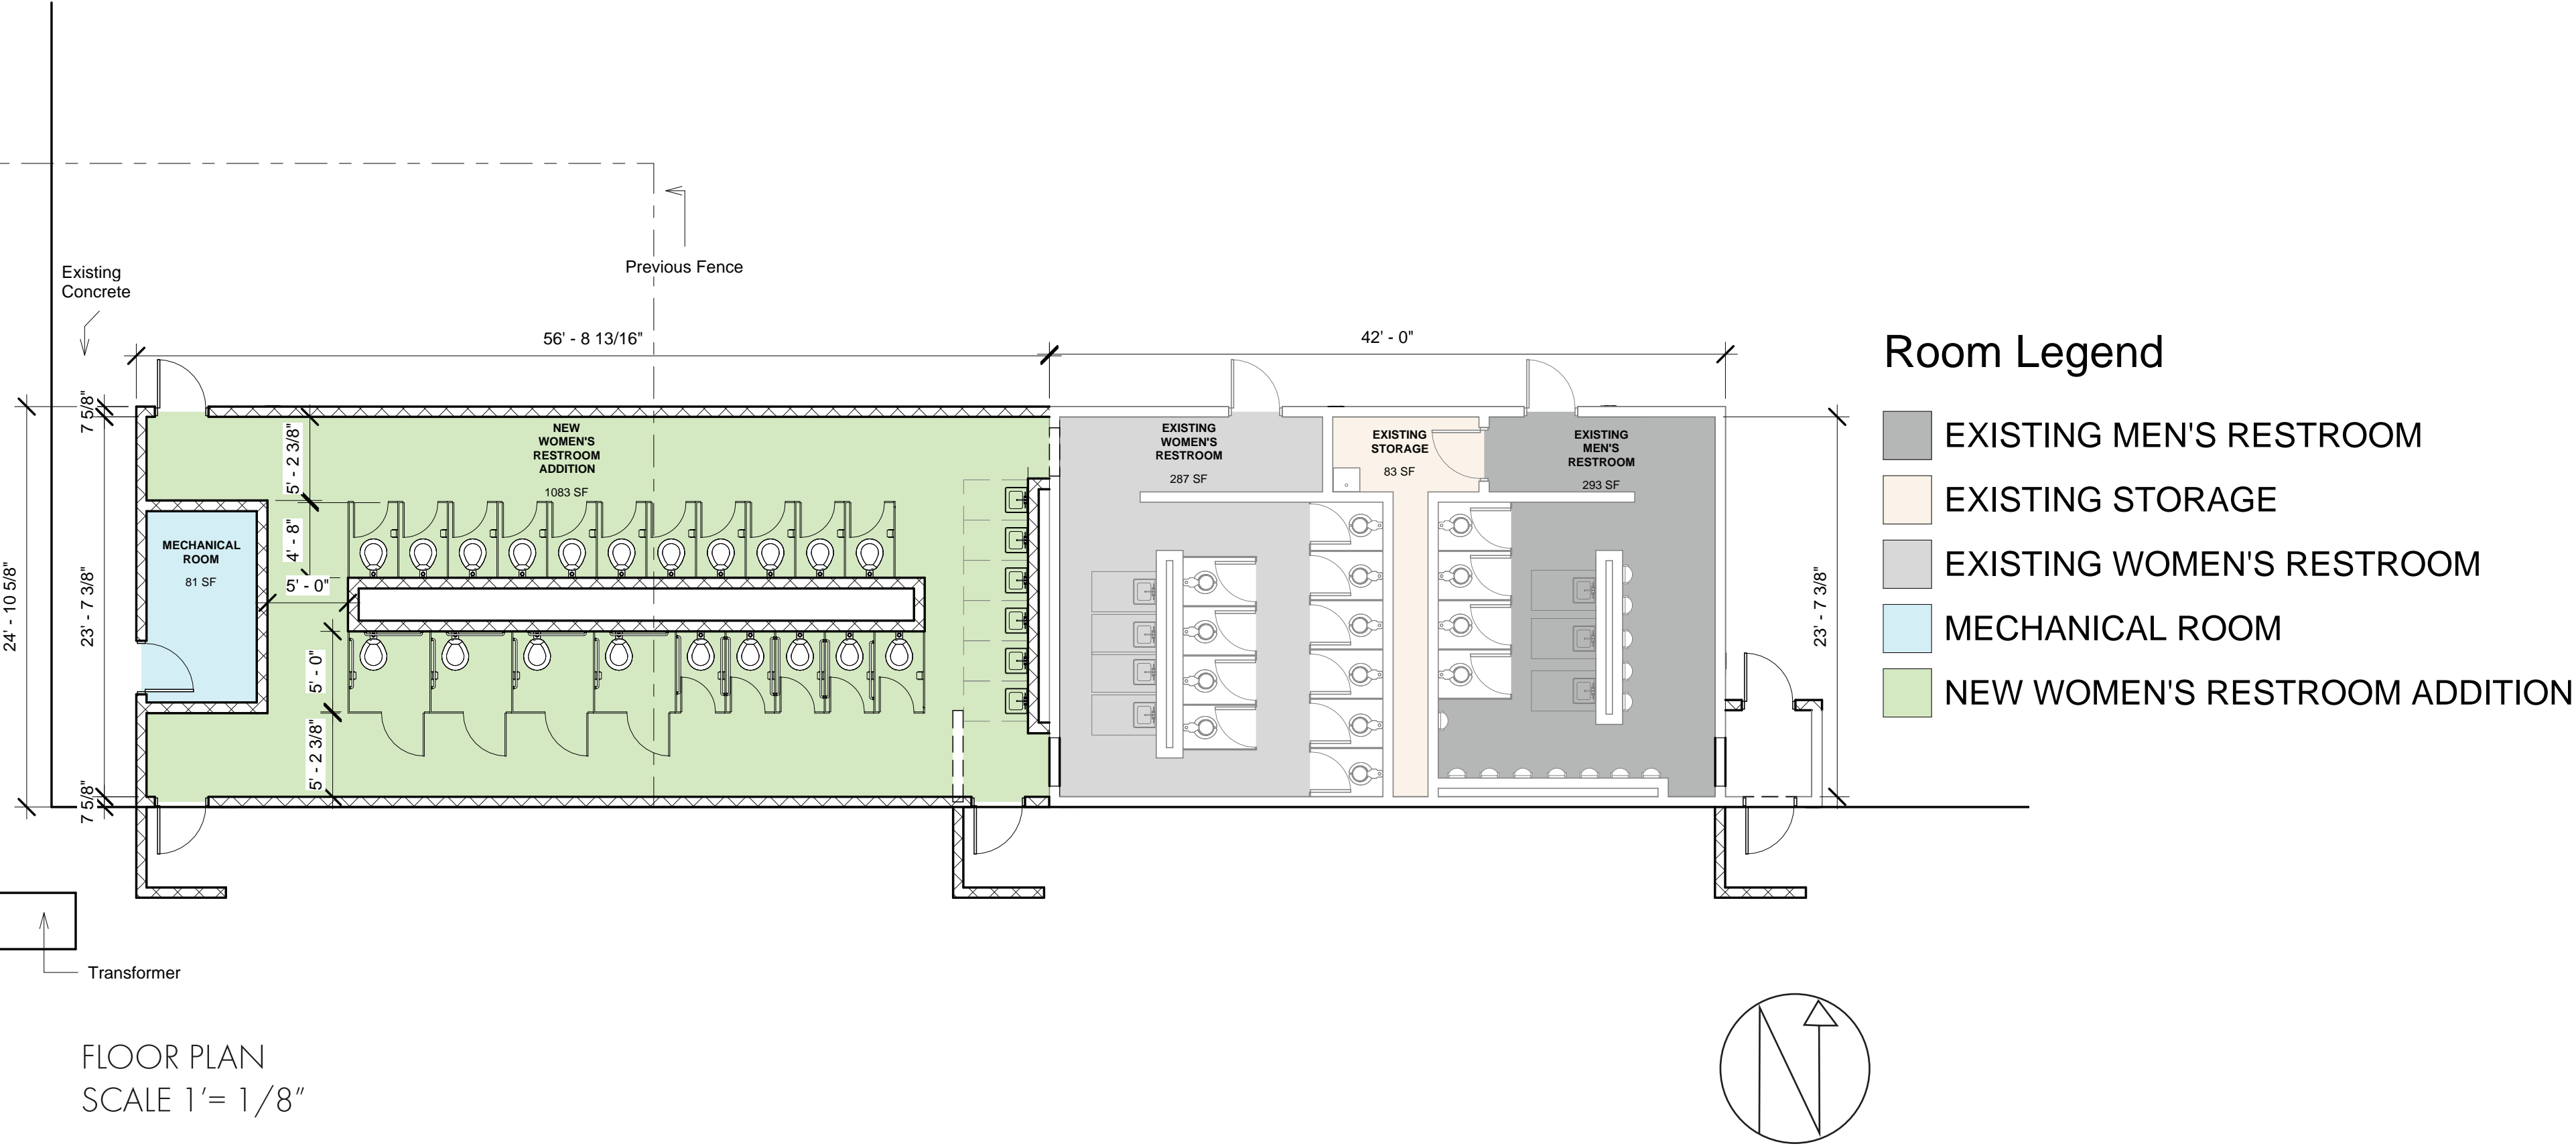

NORTH ELEVATION  
SCALE 1"= 1/8"



EAST ELEVATION  
SCALE 1"= 1/8"



SOUTH ELEVATION  
SCALE 1"= 1/8"



WEST ELEVATION  
SCALE 1"= 1/8"

	<b>Plans For</b>	
	Brown County Grandstand Womens Restroom Addition	
	400 24th Ave NW, Aberdeen, SD 57401	
	HKG Architects, Inc.	Aberdeen, S.D.
		<b>Date</b> 07/31/2023